




**PLAN**  
SCALE 1:100

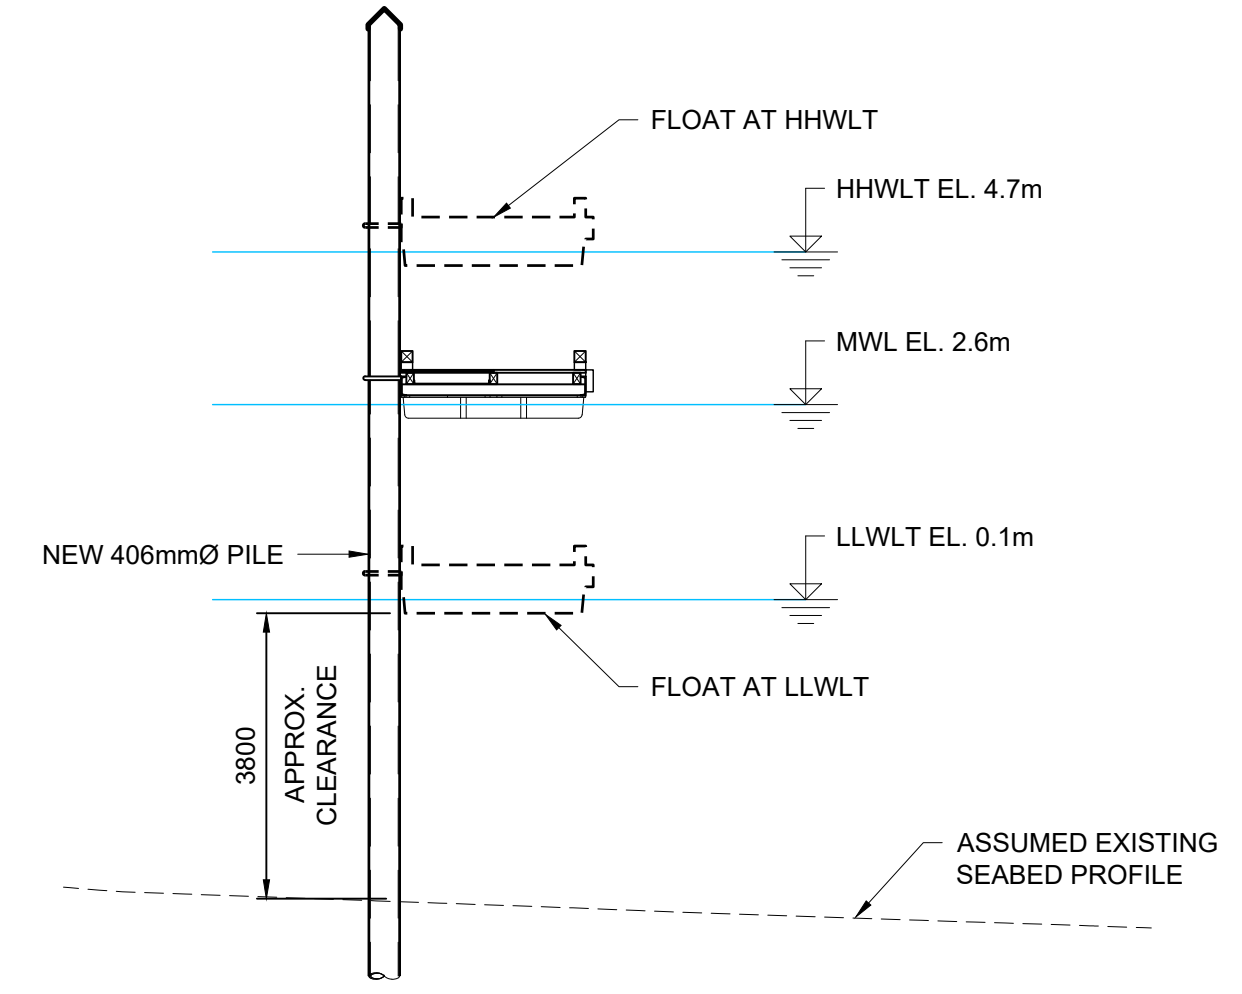

**SECTION A**  
SCALE 1:100

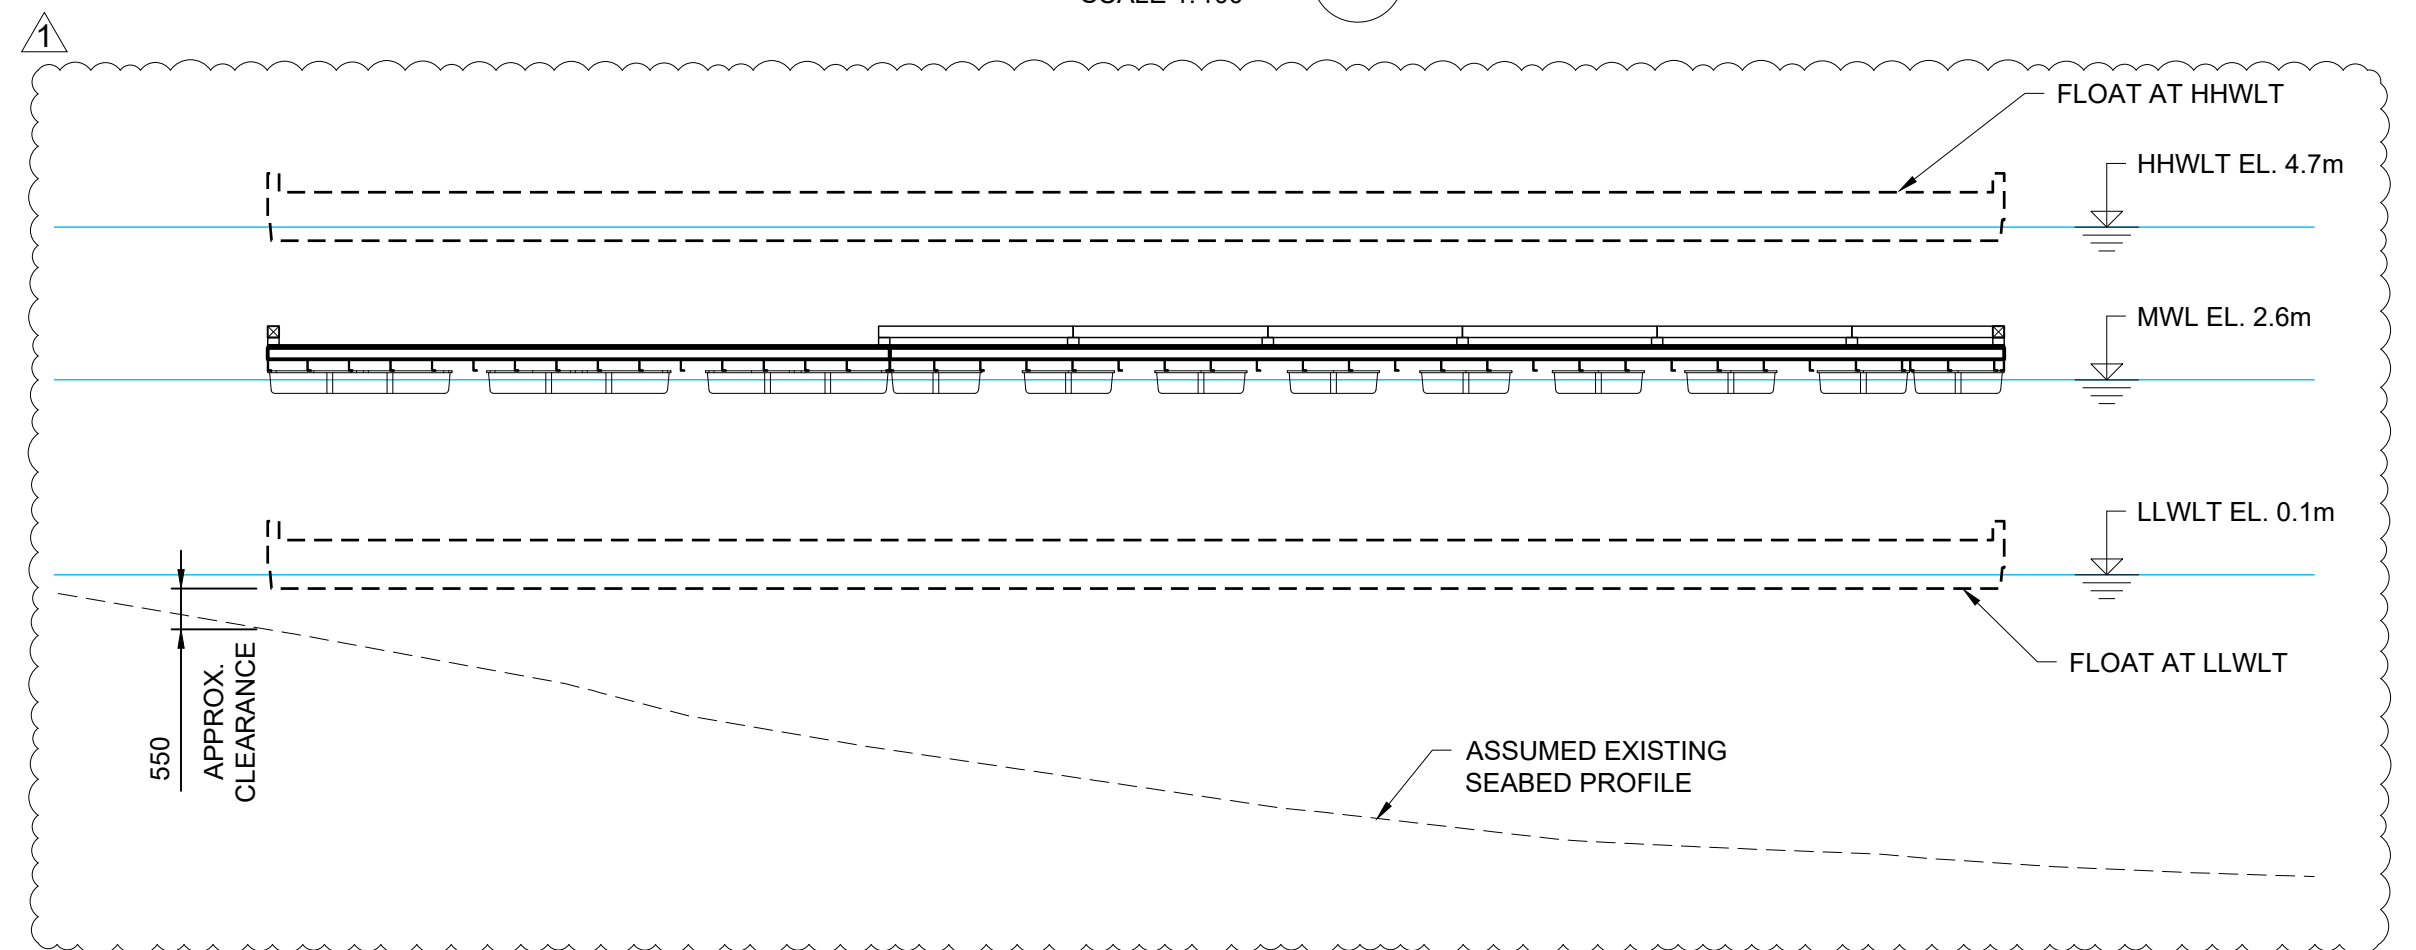


**SECTION B**  
SCALE 1:100

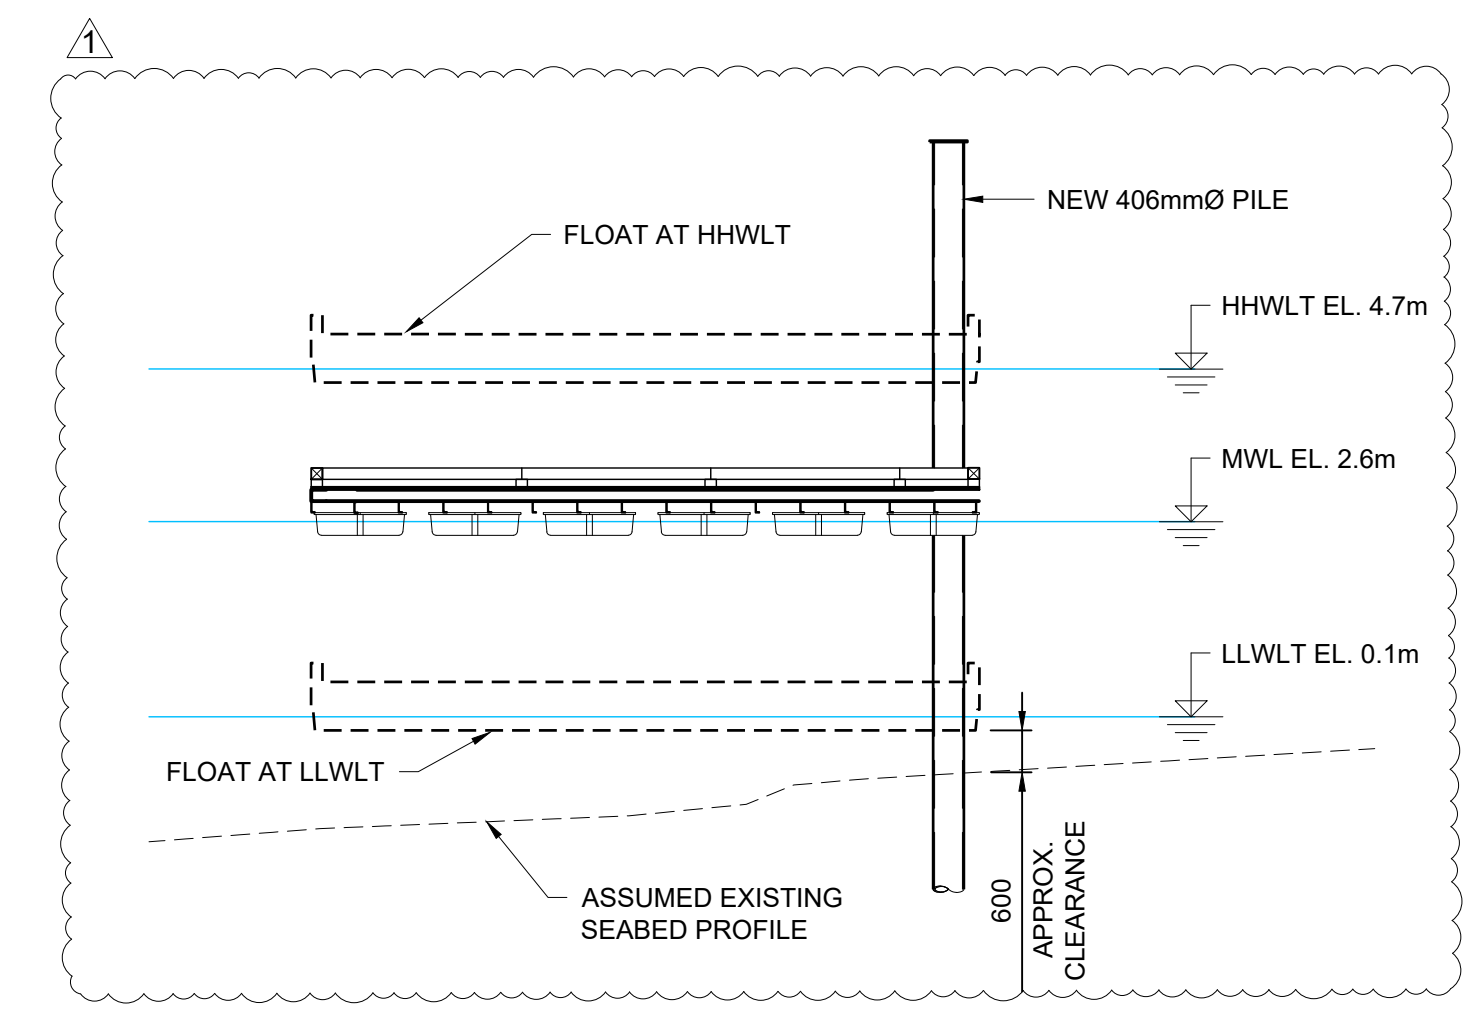


**SECTION C**  
SCALE 1:100

**NOTE:**  
COMPOSITE FLOAT ARRANGEMENT SHOWN IS INDICATIVE ONLY. CONTRACTOR IS RESPONSIBLE FOR THE FINAL DESIGN OF THE FLOATING DOCKS AND WILL PROVIDE SEALED SHOP DRAWINGS TO THE OWNER'S REPRESENTATIVE FOR REVIEW PRIOR TO MATERIAL PROCUREMENT AND FABRICATION

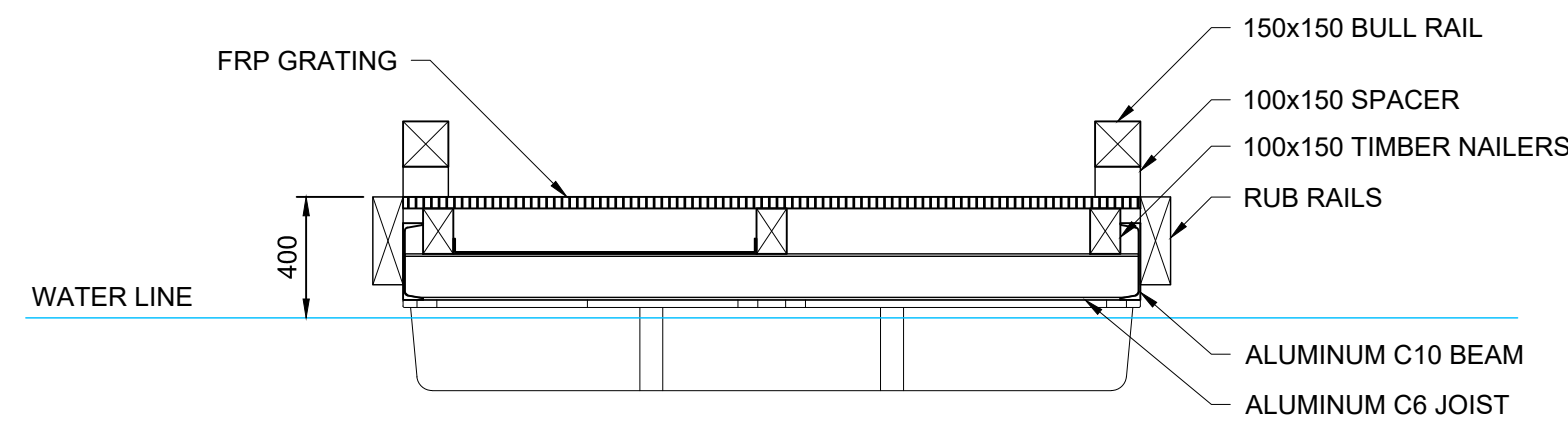

**TYP. FLOAT SECTION**  
SCALE 1:25

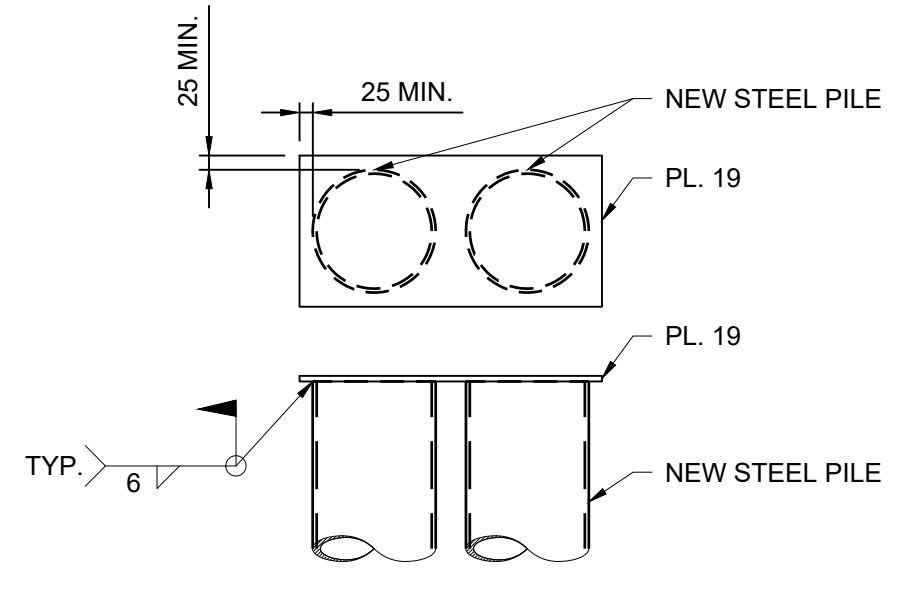

**COVER PLATE DETAIL**  
SCALE 1:25

**NOTES:**  
1. FOR GENERAL NOTES SEE S001.

Rev	Date	Description	App'd
1	2025-06-13	ISSUED FOR CONSTRUCTION	GH
0	2025-04-10	ISSUED FOR TENDER	GH

THIS DRAWING AND DESIGN IS THE PROPERTY OF McELHANNEY AND SHALL NOT BE USED, REUSED OR REPRODUCED WITHOUT THE CONSENT OF McELHANNEY. McELHANNEY WILL NOT BE HELD RESPONSIBLE FOR THE IMPROPER OR UNAUTHORIZED USE OF THIS DRAWING AND DESIGN.

THIS DRAWING AND DESIGN HAS BEEN PREPARED FOR THE CLIENT IDENTIFIED, TO MEET THE STANDARDS AND REQUIREMENTS OF THE APPLICABLE PUBLIC AGENCIES AT THE TIME OF PREPARATION. McELHANNEY, ITS EMPLOYEES, SUBCONSULTANTS AND AGENTS WILL NOT BE LIABLE FOR ANY LOSSES OR OTHER CONSEQUENCES RESULTING FROM THE USE OR RELIANCE UPON, OR ANY CHANGES MADE TO, THIS DRAWING, BY ANY THIRD PARTY, INCLUDING CONTRACTORS, SUPPLIERS, CONSULTANTS AND STAKEHOLDERS, OR THEIR EMPLOYEES OR AGENTS, WITHOUT McELHANNEY'S PRIOR WRITTEN CONSENT.

THIS DRAWING IS NOT INTENDED FOR CONSTRUCTION PURPOSES UNTIL NOTED ISSUED FOR CONSTRUCTION. ALL MEASUREMENTS SHALL BE CHECKED BY CONTRACTOR ON SITE AND VERIFIED PRIOR TO THE INITIATION OF CONSTRUCTION.

App'd: \_\_\_\_\_  
COPYRIGHT McELHANNEY CONSULTING SERVICES LTD.

**CLIENT:**

1211 Ryan Road  
Courtenay BC  
Canada V9N 3R6  
T 250 338 5495

990 CEDAR ST. CAMPBELL RIVER, BC. V9W 7Z8

**McElhanney**

PERMIT TO PRACTICE  
McElhanney Ltd.  
Engineers and Geoscientists of  
British Columbia  
PERMIT NUMBER: 1003299

Drawn: JTH | Drawing Check: MF | Designed: ZT | Design Check: MF | Approver: GH

**STRATHCONA REGIONAL DISTRICT**

**OWEN BAY  
NEW FLOAT DESIGN**

Approved Sealed

Drawing No. **S201**

Project No. 2211-71343-00 | Rev. 1