





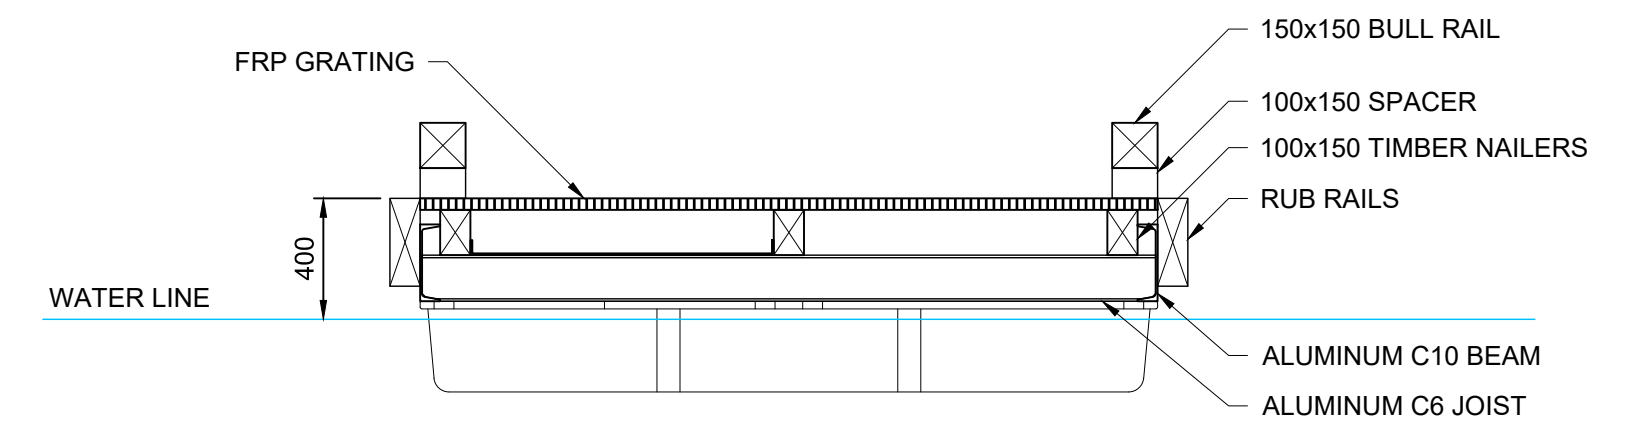


ORIGINAL DWG SIZE: A3 (D 22 x 37) McElhanney - 2019-11-10

FILE: \\port\A\cad\221103\_221103\_PROD\CTS\71032\_15291745\_SDD\Wierf\Inspectors\100\_Drawing\10\_1\_Sheet\1343-S3-0101\_Port Neville New Float New Float Design.dwg  
 SAVED BY: jrbal DATE: 2025-06-10 09:58

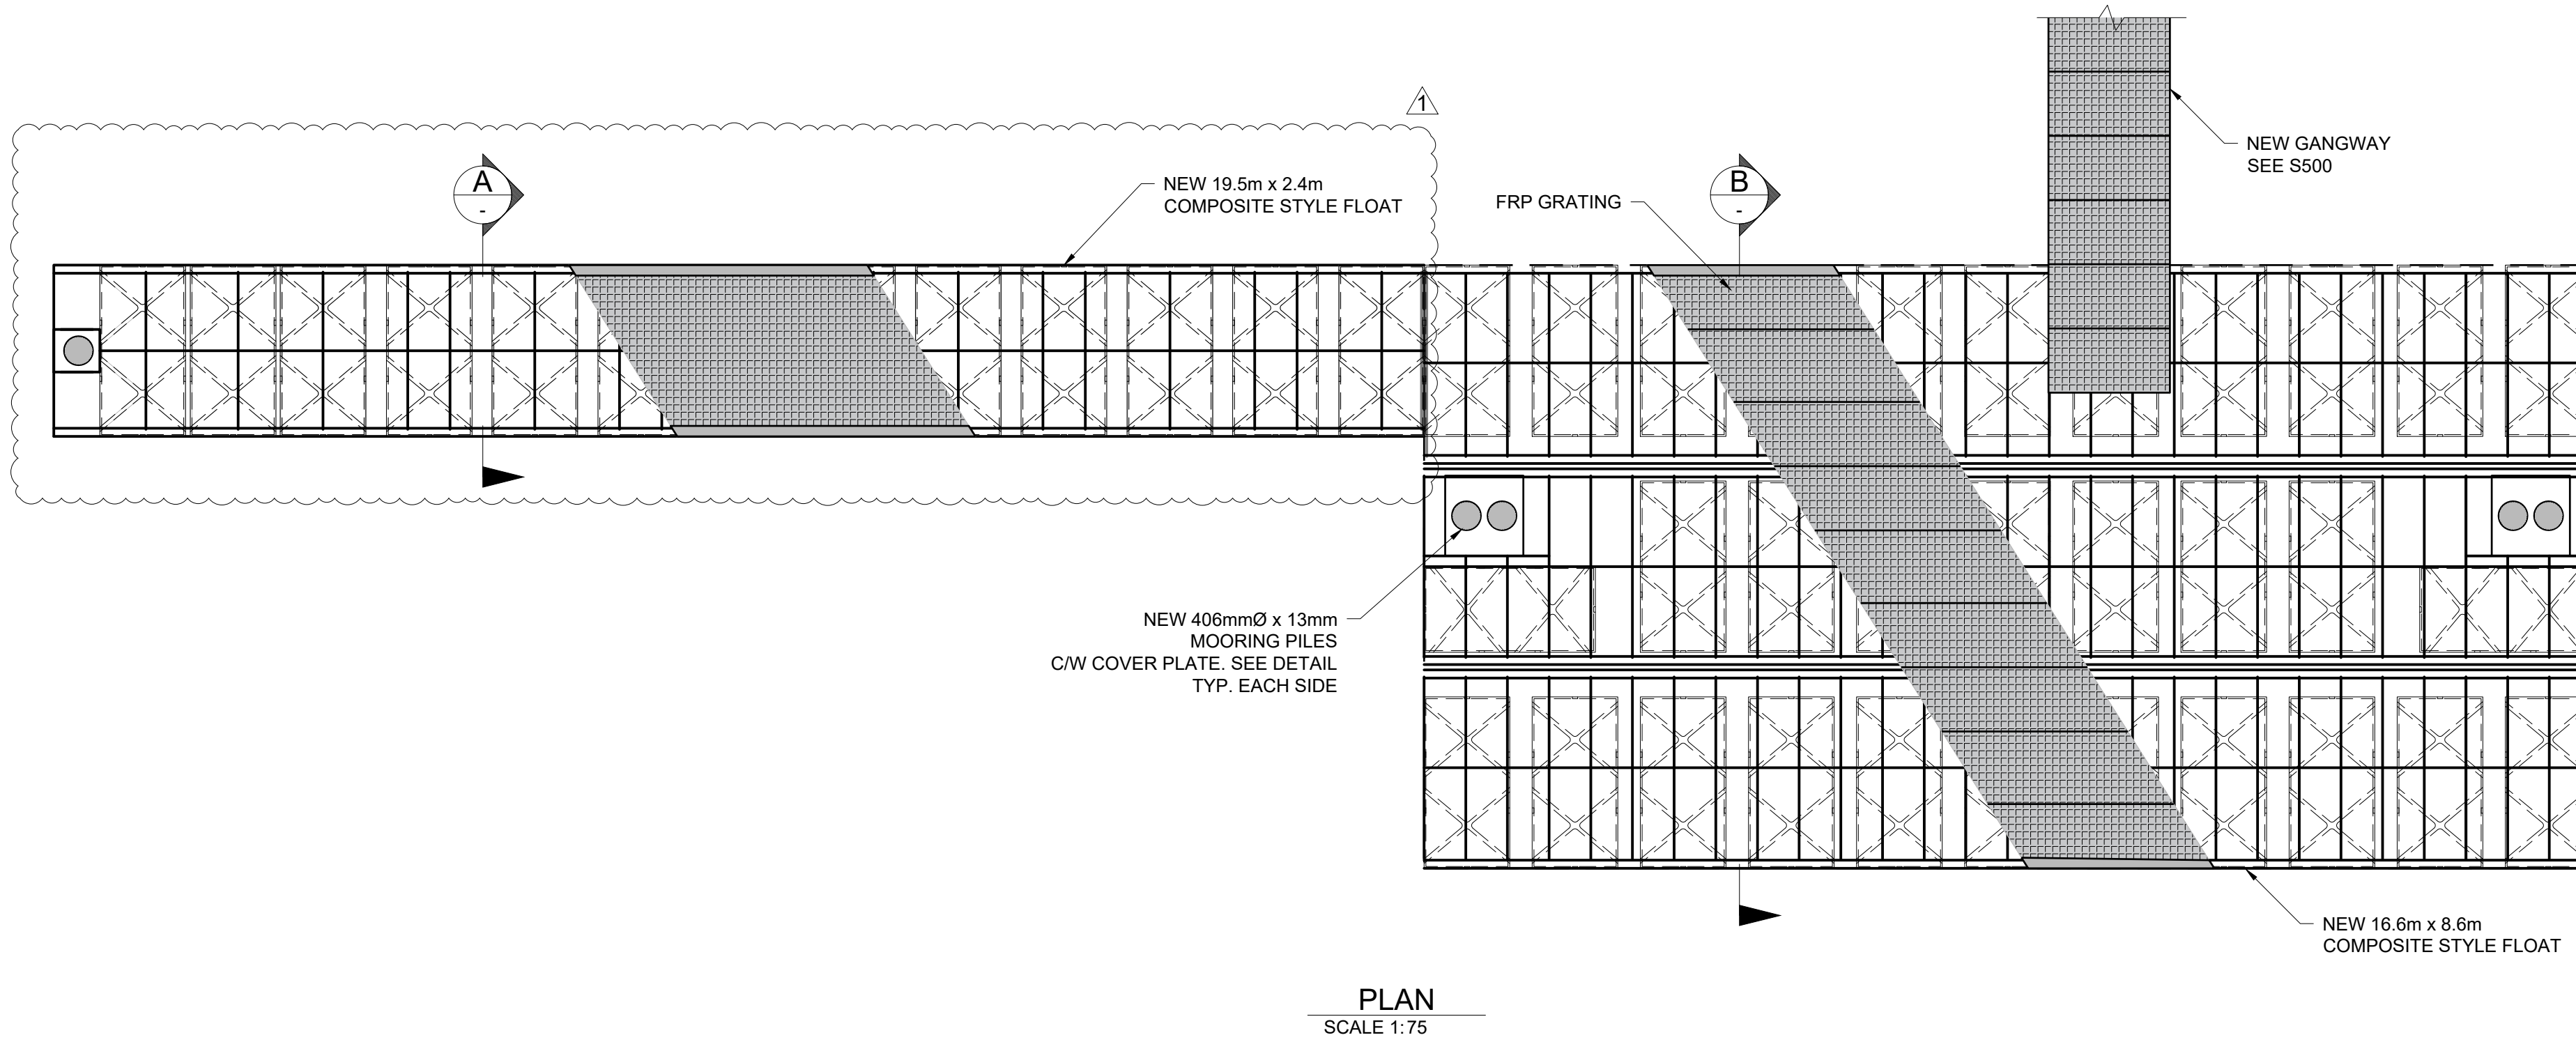

NOTE:  
 COMPOSITE FLOAT ARRANGEMENT SHOWN IS INDICATIVE ONLY. CONTRACTOR IS RESPONSIBLE FOR THE FINAL DESIGN OF THE FLOATING DOCKS AND WILL PROVIDE SEALED SHOP DRAWINGS TO THE OWNER'S REPRESENTATIVE FOR REVIEW PRIOR TO MATERIAL PROCUREMENT AND FABRICATION

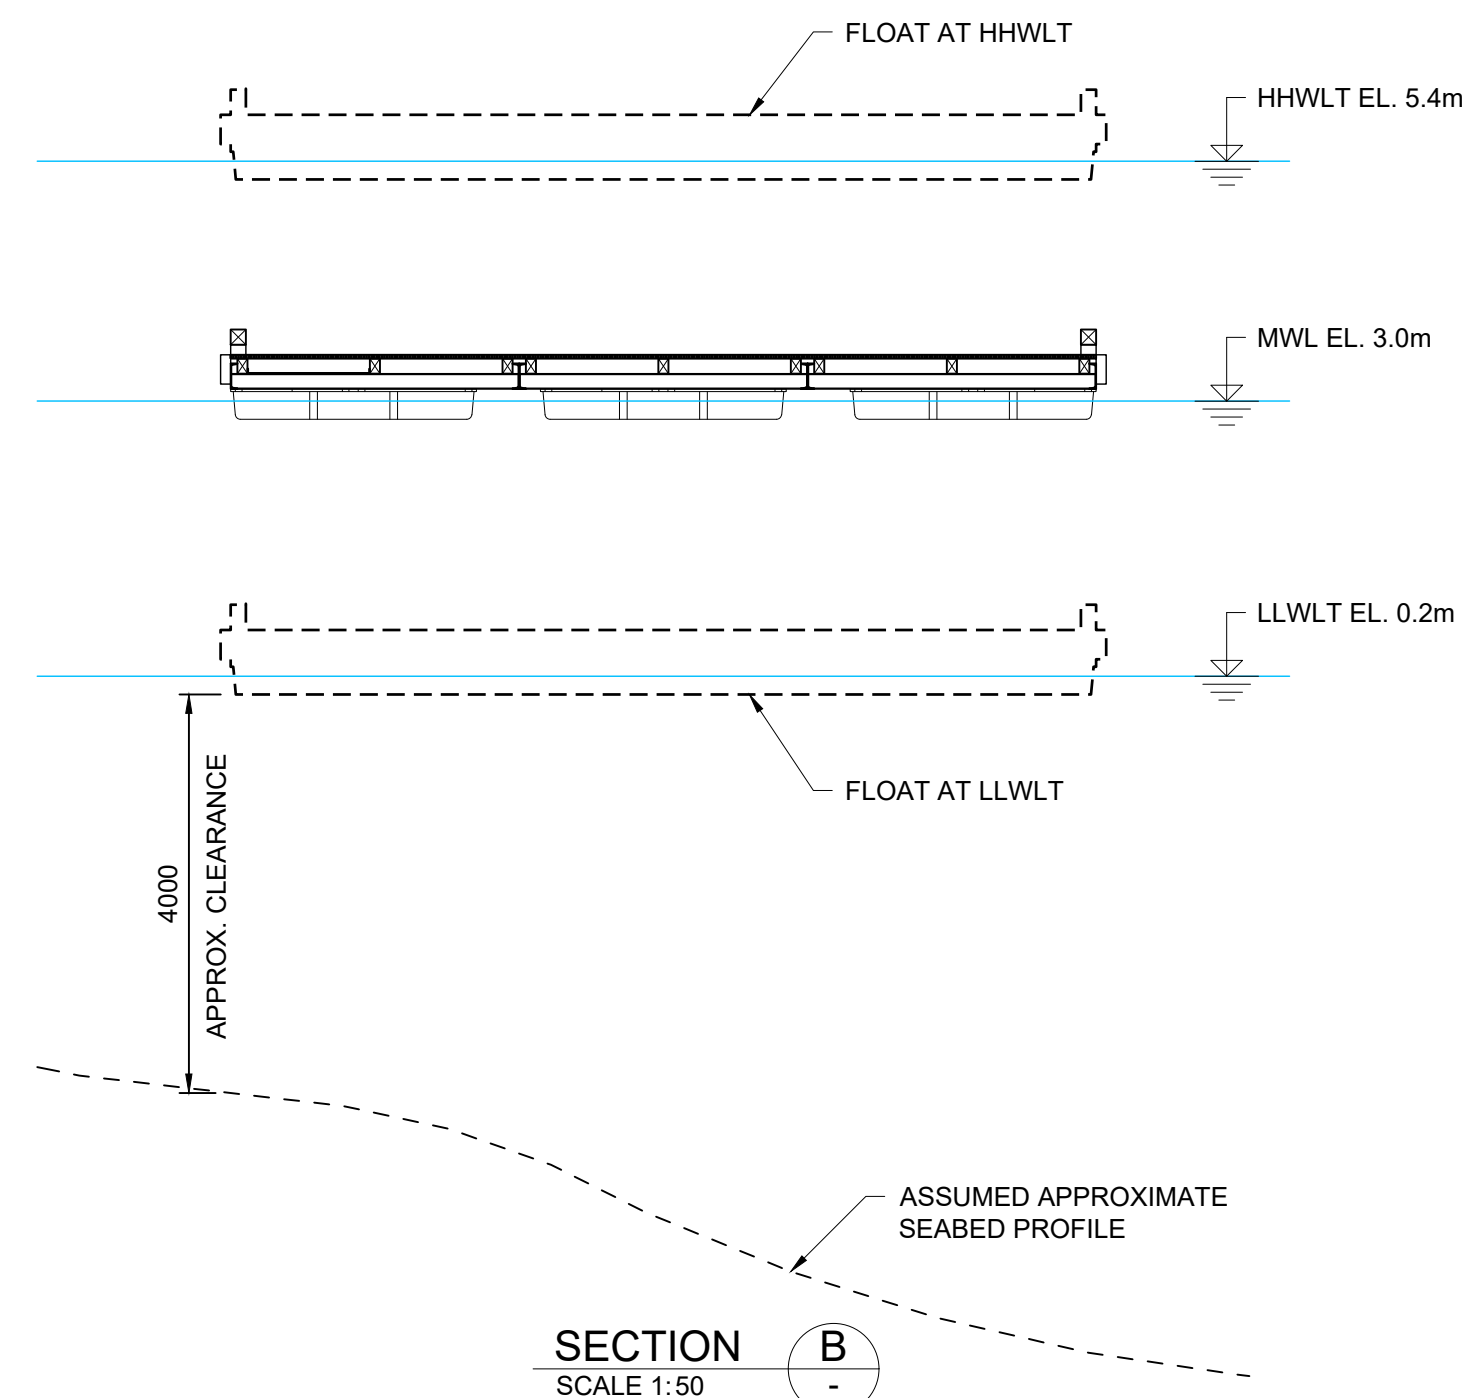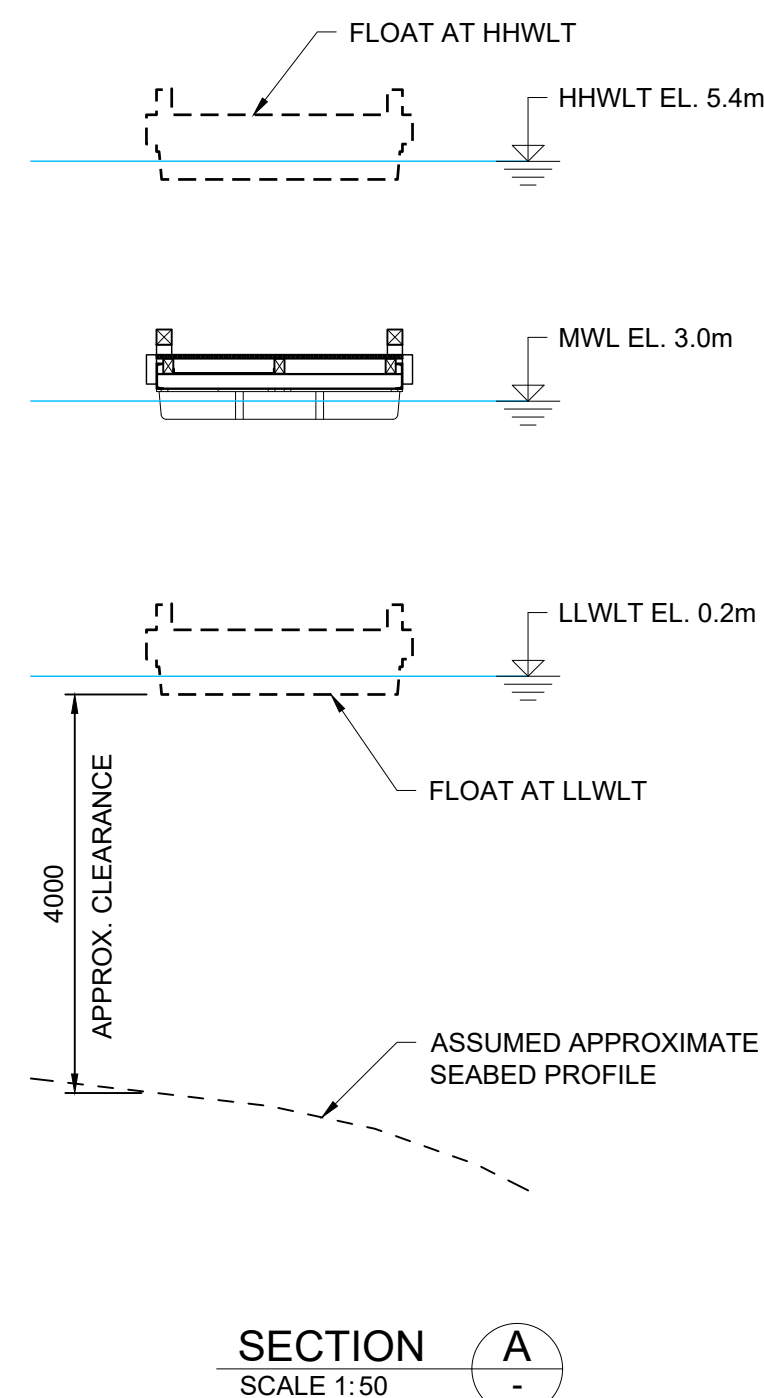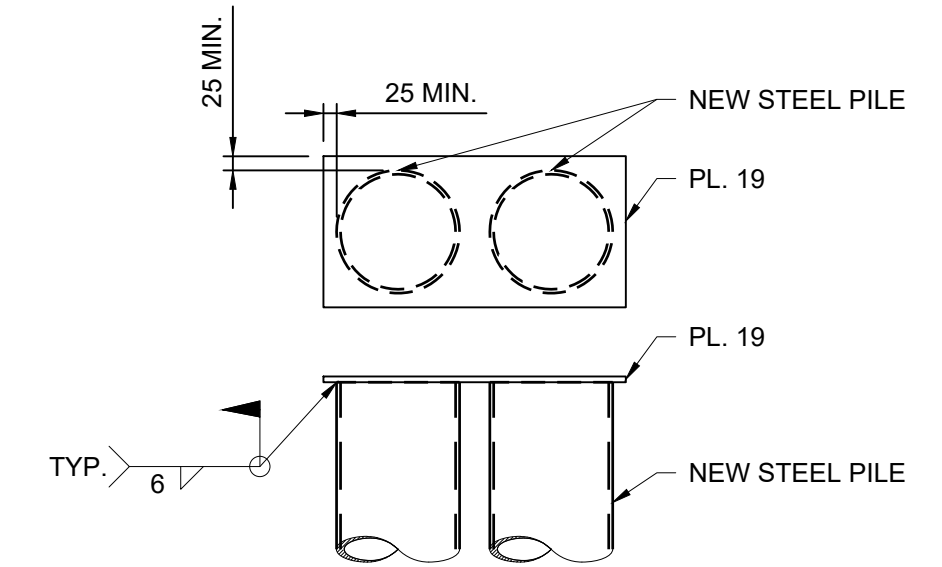

NOTES:  
 1. FOR GENERAL NOTES SEE S001.


Rev	Date	Description	App'd
1	2025-06-13	ISSUED FOR CONSTRUCTION	GH
0	2025-04-10	ISSUED FOR TENDER	GH

THIS DRAWING AND DESIGN IS THE PROPERTY OF MCELHANNAY AND SHALL NOT BE USED, REUSED OR REPRODUCED WITHOUT THE CONSENT OF MCELHANNAY. MCELHANNAY WILL NOT BE HELD RESPONSIBLE FOR THE IMPROPER OR UNAUTHORIZED USE OF THIS DRAWING AND DESIGN.  
 THIS DRAWING AND DESIGN HAS BEEN PREPARED FOR THE CLIENT IDENTIFIED, TO MEET THE STANDARDS AND REQUIREMENTS OF THE APPLICABLE PUBLIC AGENCIES AT THE TIME OF PREPARATION. MCELHANNAY, ITS EMPLOYEES, SUBCONSULTANTS AND AGENTS WILL NOT BE LIABLE FOR ANY LOSSES OR OTHER CONSEQUENCES RESULTING FROM THE USE OR RELIANCE UPON, OR ANY CHANGES MADE TO, THIS DRAWING, BY ANY THIRD PARTY, INCLUDING CONTRACTORS, SUPPLIERS, CONSULTANTS AND STAKEHOLDERS, OR THEIR EMPLOYEES OR AGENTS, WITHOUT MCELHANNAY'S PRIOR WRITTEN CONSENT.  
 THIS DRAWING IS NOT INTENDED FOR CONSTRUCTION PURPOSES UNTIL NOTED ISSUED FOR CONSTRUCTION. ALL MEASUREMENTS SHALL BE CHECKED BY CONTRACTOR ON SITE AND VERIFIED PRIOR TO THE INITIATION OF CONSTRUCTION.  
 COPYRIGHT MCELHANNAY CONSULTING SERVICES LTD.

CLIENT:



990 CEDAR ST. CAMPBELL RIVER, BC, V9W 7Z8



1211 Ryan Road  
 Courtenay BC  
 Canada V9N 3R6  
 T 250 338 5495

PERMIT TO PRACTICE  
 McElhanney Ltd.  
 Engineers and Geoscientists of  
 British Columbia  
 PERMIT NUMBER: 1003299

Drawn: JTH  
 Drawing Check: MF  
 Designed: ZT  
 Design Check: MF  
 Approver: GH

Approved Sealed

STRATHCONA REGIONAL DISTRICT

PORT NEVILLE  
 NEW FLOAT DESIGN

Drawing No.  
**S101**

Project No.  
 2211-71343-00

Rev.  
 1

DESTROY ALL PRINTS BEARING PREVIOUS REVISION